



TRELLIS WOOD LAYOUT

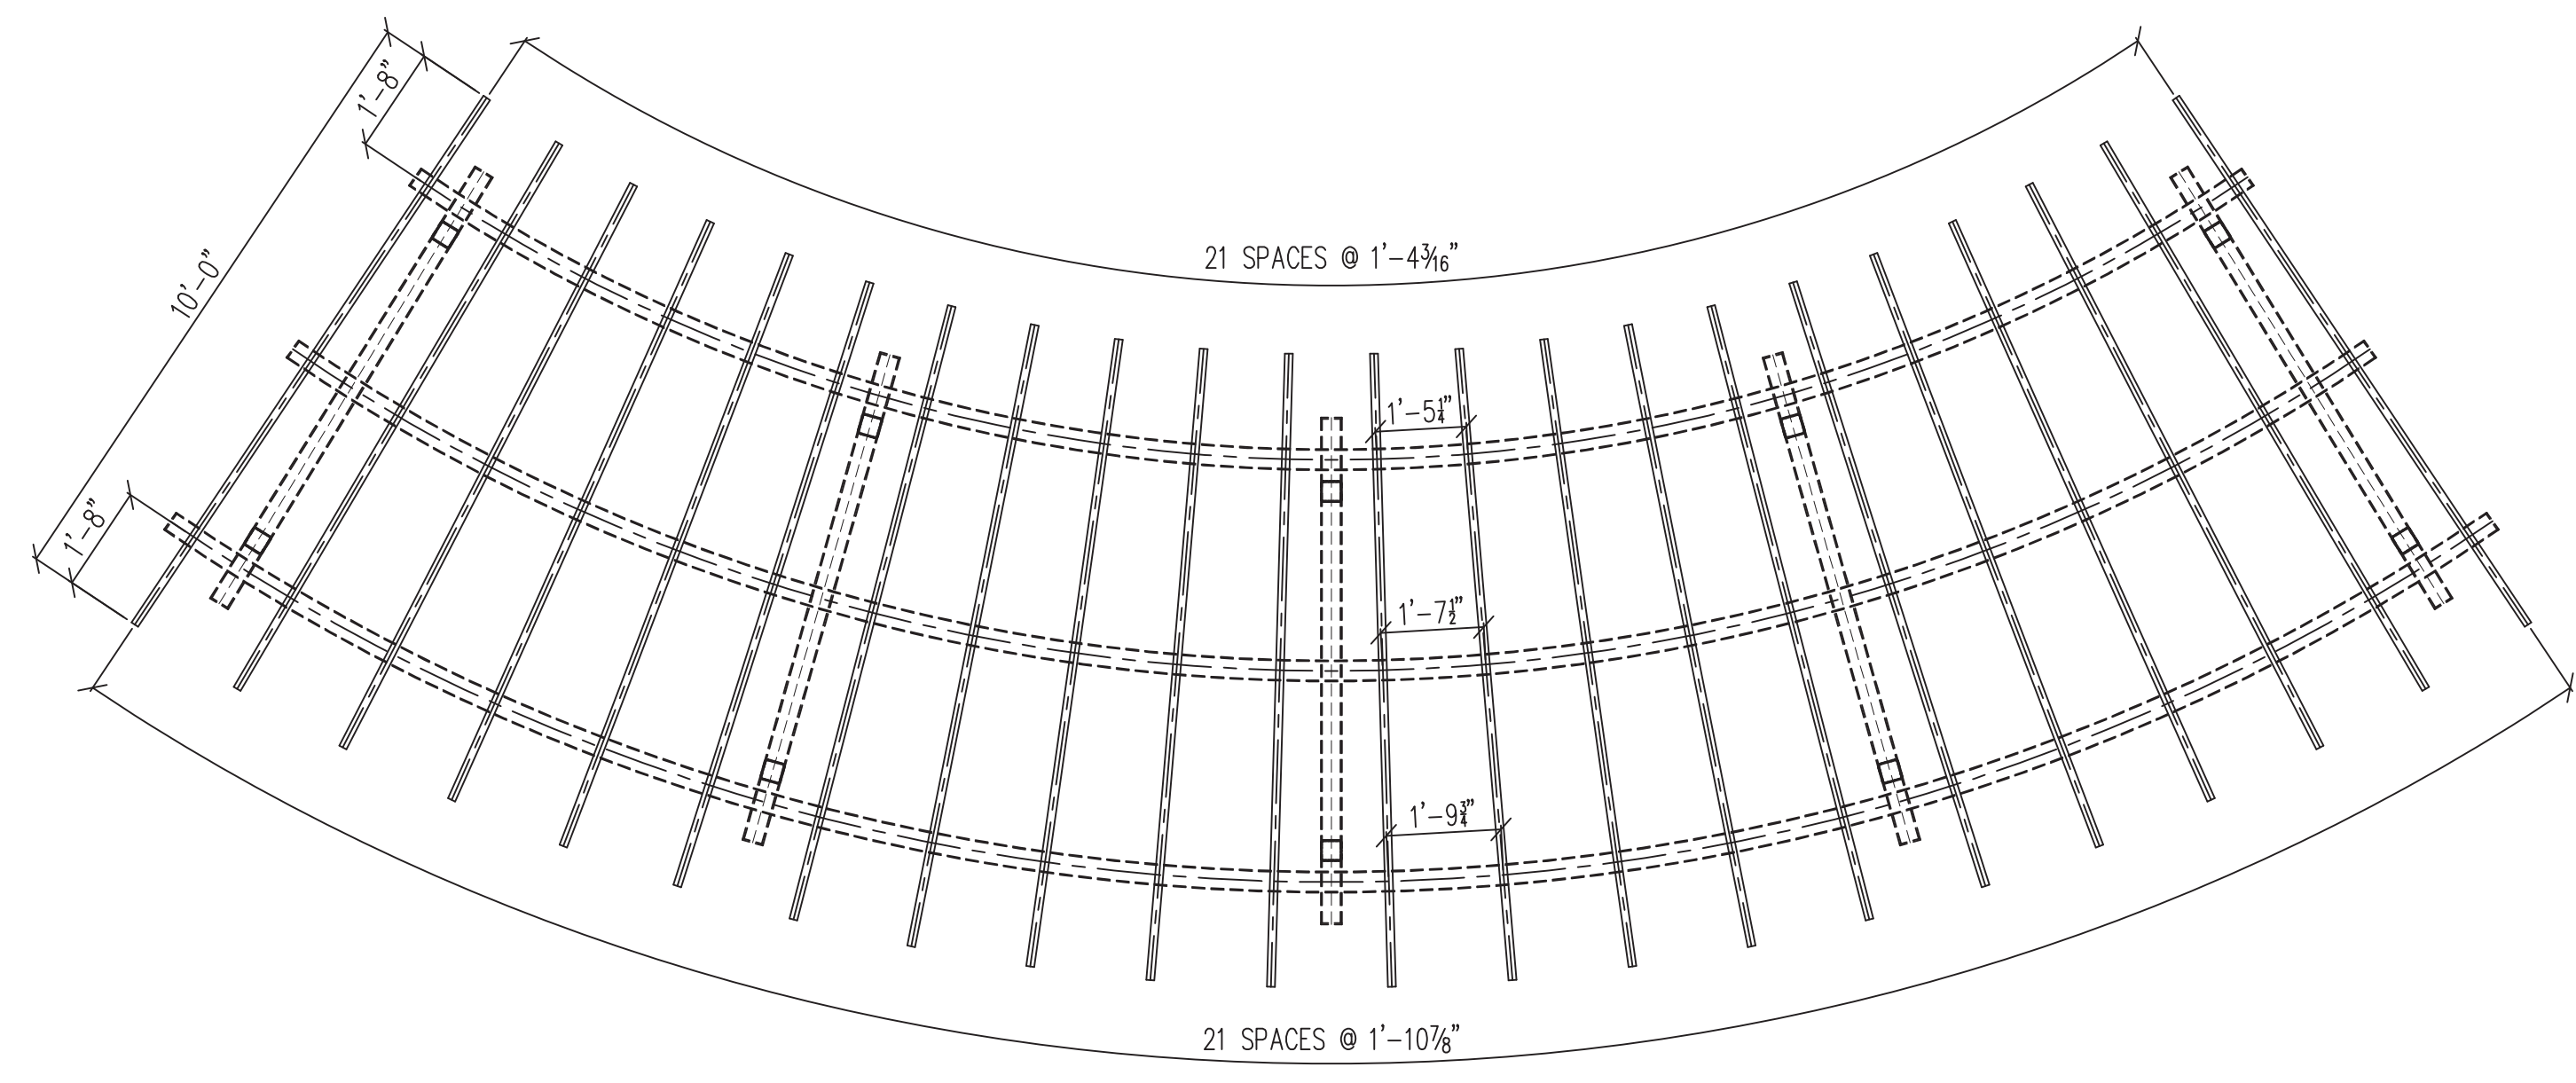

TRELLIS WOOD LAYOUT

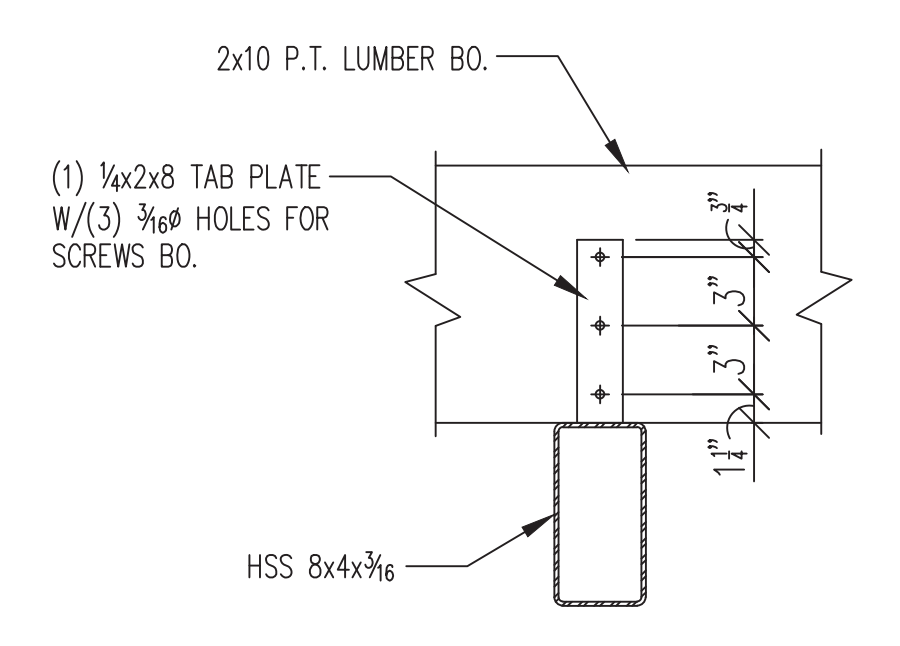


WOOD ATTACHMENT DETAIL

**Scope Of Work Statement:**  
 Project entails the construction of a wood and steel decorative shade pergola/trellis. This structure is to part of the renovation of Page Park in the Village of Friendship Heights. Renovation project includes the decorative shade pergola/trellis, along with new landscaping, nature pathways, sitting walls, and a patio. Decorative pergola/trellis complies with 2018 International Existing Building Code.

There will be NO new electrical, plumbing, gas or other utilities as part of this project.

Professional Certification. I hereby certify that these documents were prepared or approved by me, and that I am a duly licensed professional engineer under the laws of the State of Maryland, License No. 24452, Expiration Date: September 13, 2025.

STAMPING NOTE: THE STAMPING OF THE CURVED PERGOLA STEEL FRAMING DRAWINGS IS BASED ON CURVED PERGOLA STEEL FRAMING ANALYSIS & CODE CHECKS, USING THE SHOP DRAWINGS AND SITE INFO PROVIDED BY THE MANUFACTURER/CONTRACTOR/OWNER.

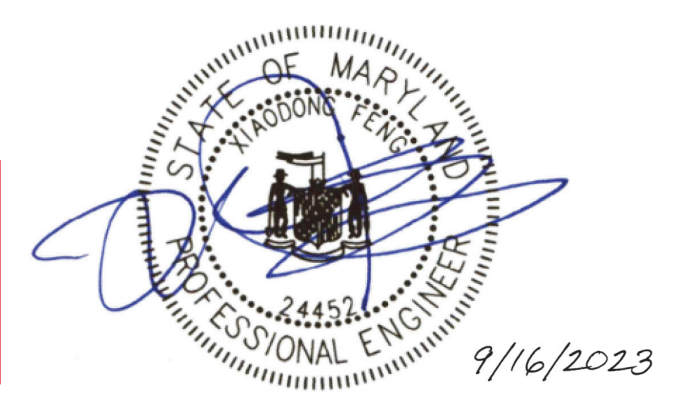

General Notes:  
 \*Structural steel shall conform to ASTM-A992 Grade 50.  
 \*Structural tubing & round pipe shall conform to ASTM A500 Grade B.  
 \*All bolts shall be 1/2" High Strength in accordance with ASTM A 325 - Anchor Bolts: ASTM F1554 - UNO.  
 \*Welding Electrodes: E70xx.  
 \*All Steel to be shop primed with a rust inhibitive primer, UNO

G.C.: Hann & Hann		Project: Village of Friendship	
Project Location: 4623 N Park Ave, Chevy Chase, MD 20815			
Contract Item: Steel Terrace Trellis		FINISH: Shop Primer	
D'WN. BY: JC	DATE: 12.6.2022	 1400 Marblewood Avenue Capitol Heights, MD, 20743 Tel: 301-925-1622 Fax: 301-784-5946	JOB NUMBER <b>22-076</b>
REV.1 BY: JC	DATE: 12.12.2022		 DRAWING NO. <b>E3</b>
REV.2 BY:	DATE:		
REV.3 BY:	DATE:		
CHECKED BY:	DATE:		