



C:\Users\Briandebson\OneDrive - Clark, Azar and Associates Inc\Active\926.001 - WT Tyler Page Park\DWG\Bases Files\X-PAGE-BASE.dwg 5/20/2025 10:40 AM

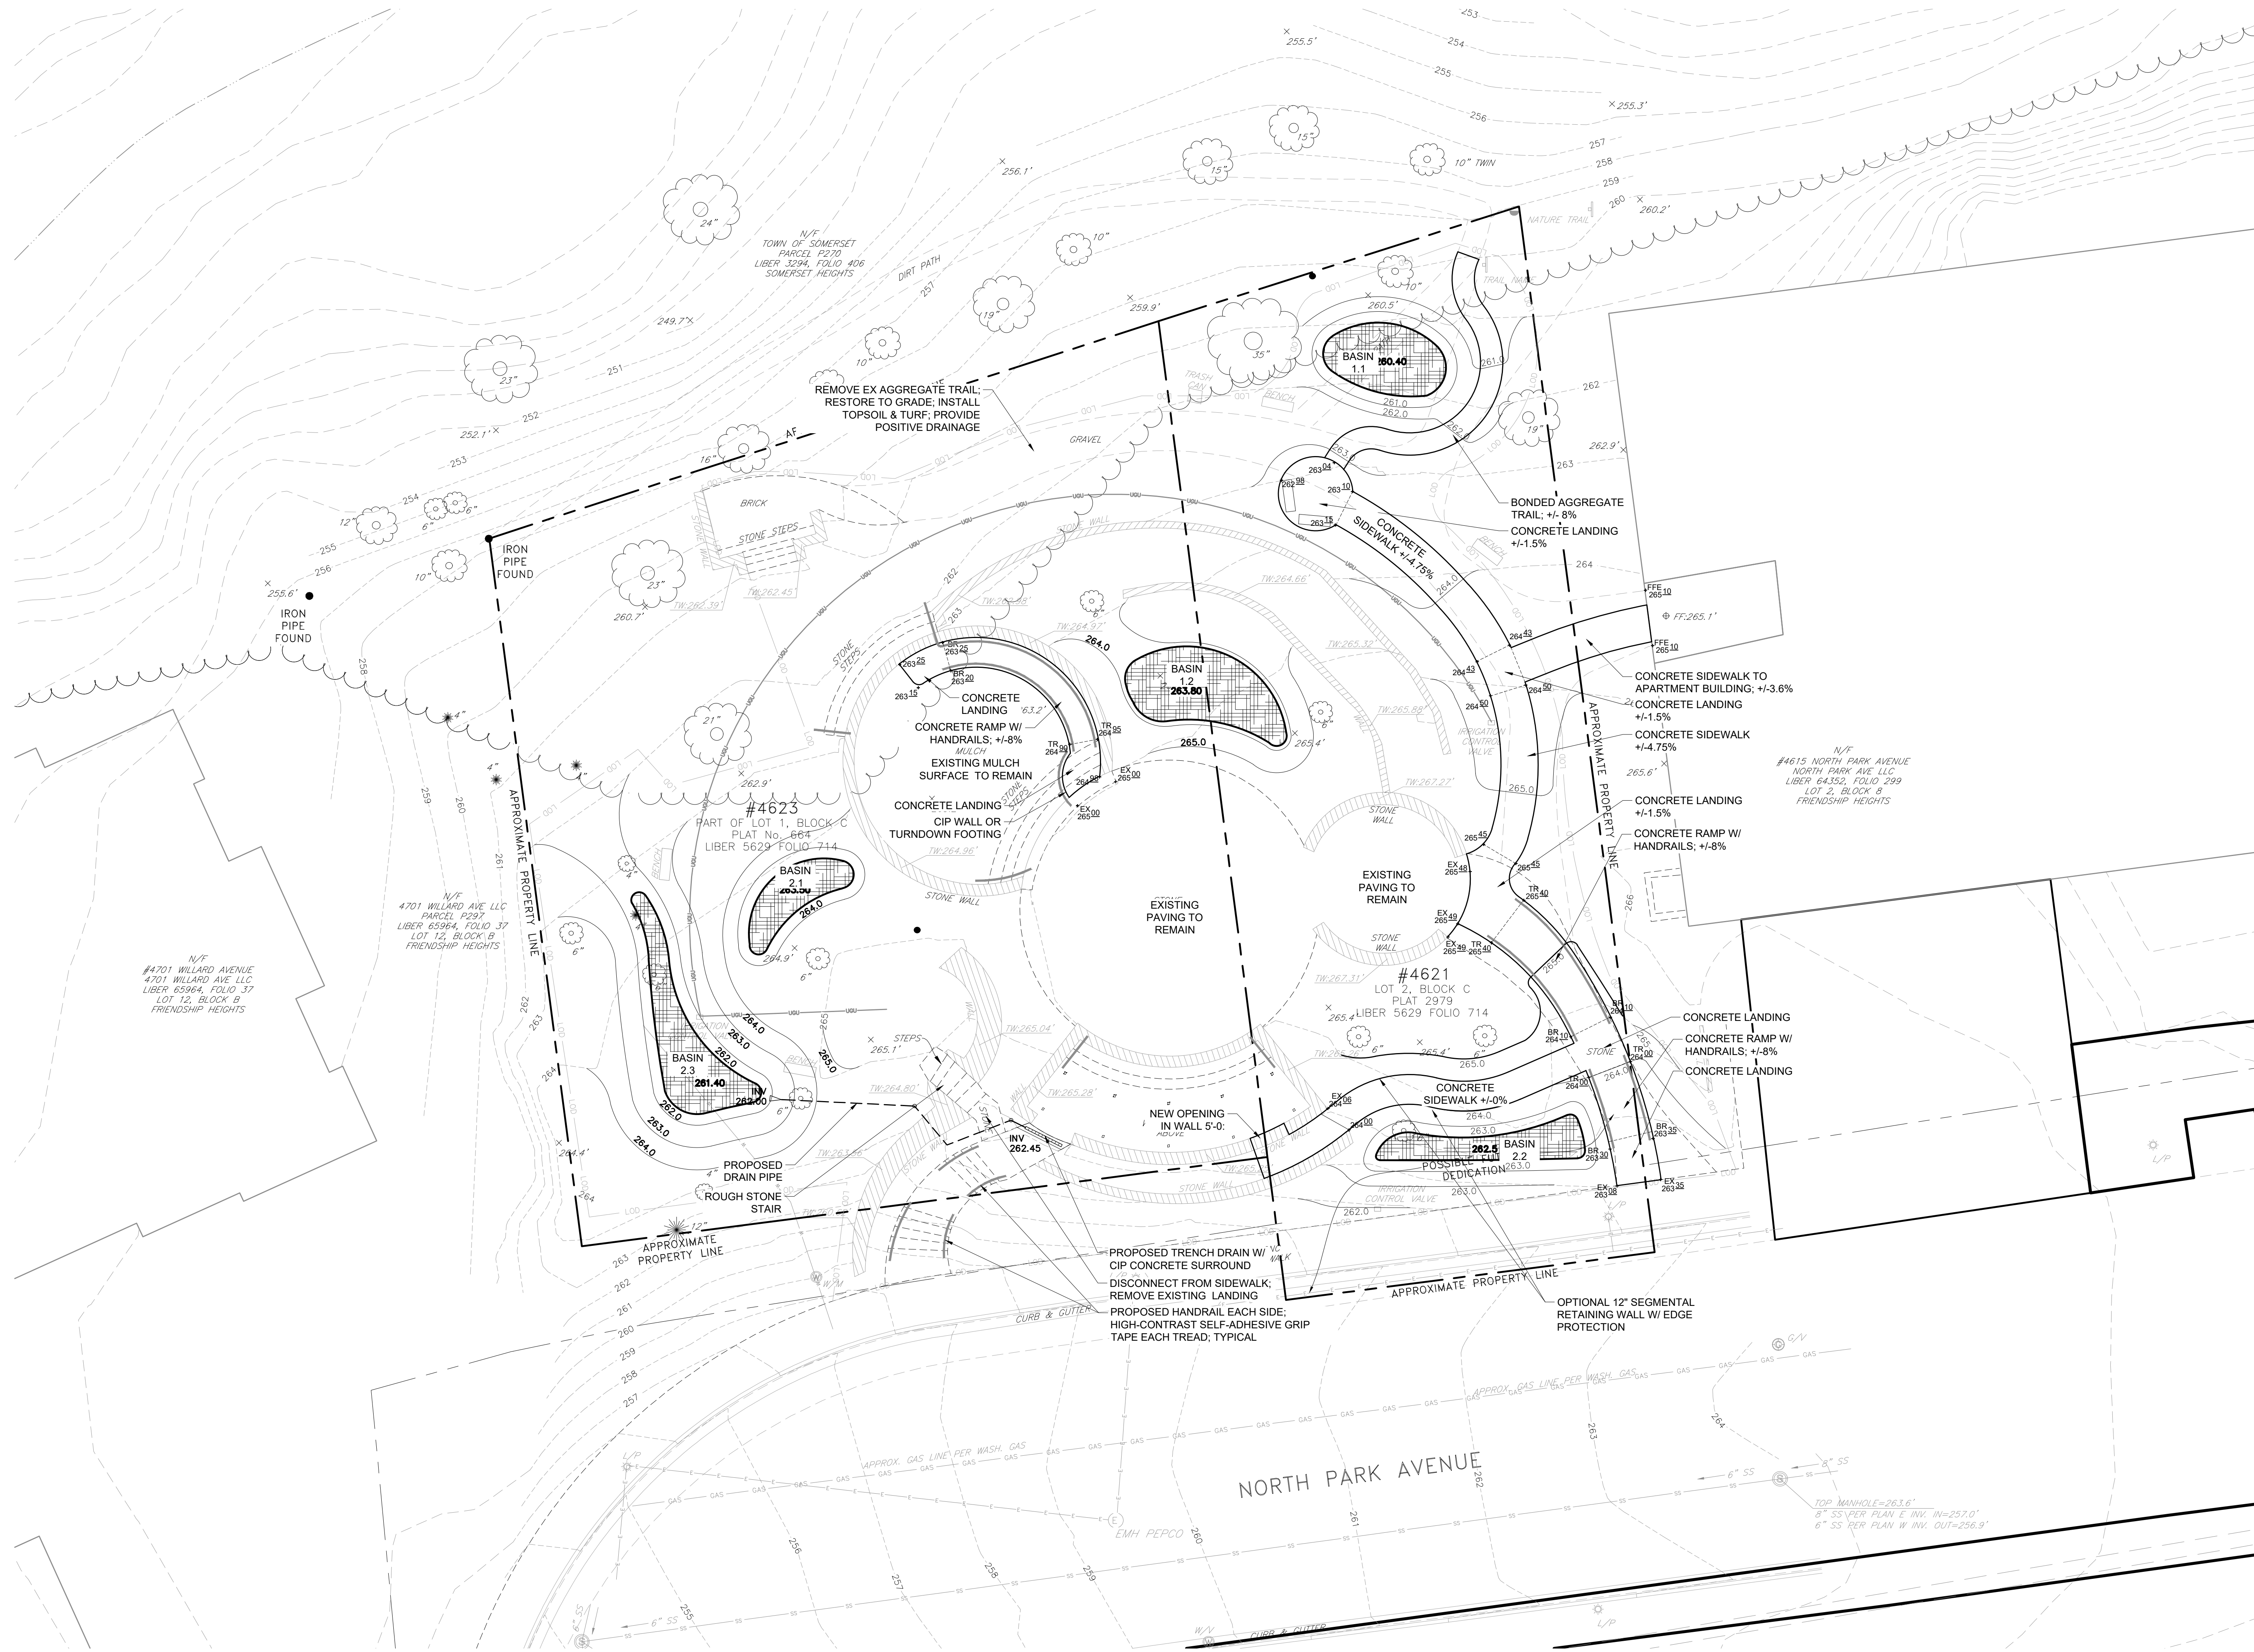

PROFESSIONAL CERTIFICATION:
I CERTIFY THAT THESE DOCUMENTS WERE PREPARED
OR APPROVED BY ME, AND THAT I AM A DULY
LICENSED PROFESSIONAL ENGINEER UNDER THE
LAWS OF THE STATE OF MARYLAND.
LICENSE NO. _____
EXPIRATION DATE: _____

WILLIAM TYLER PAGE PARK
VILLAGE OF FRIENDSHIP HEIGHTS, MARYLAND

NO.	DATE	DESCRIPTION

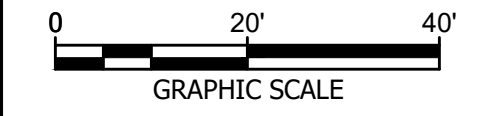

DATE: 5/20/2025
CAA PROJECT NO.: 926.001
DRAWN BY:
CHECKED BY:
SHEET TITLE

CONCEPT PLAN

SHEET
C-001